


TE BASE
FACING
ALK
MENT

SEE ENLARGED PLAN
VIEW FOR MORE DETAIL

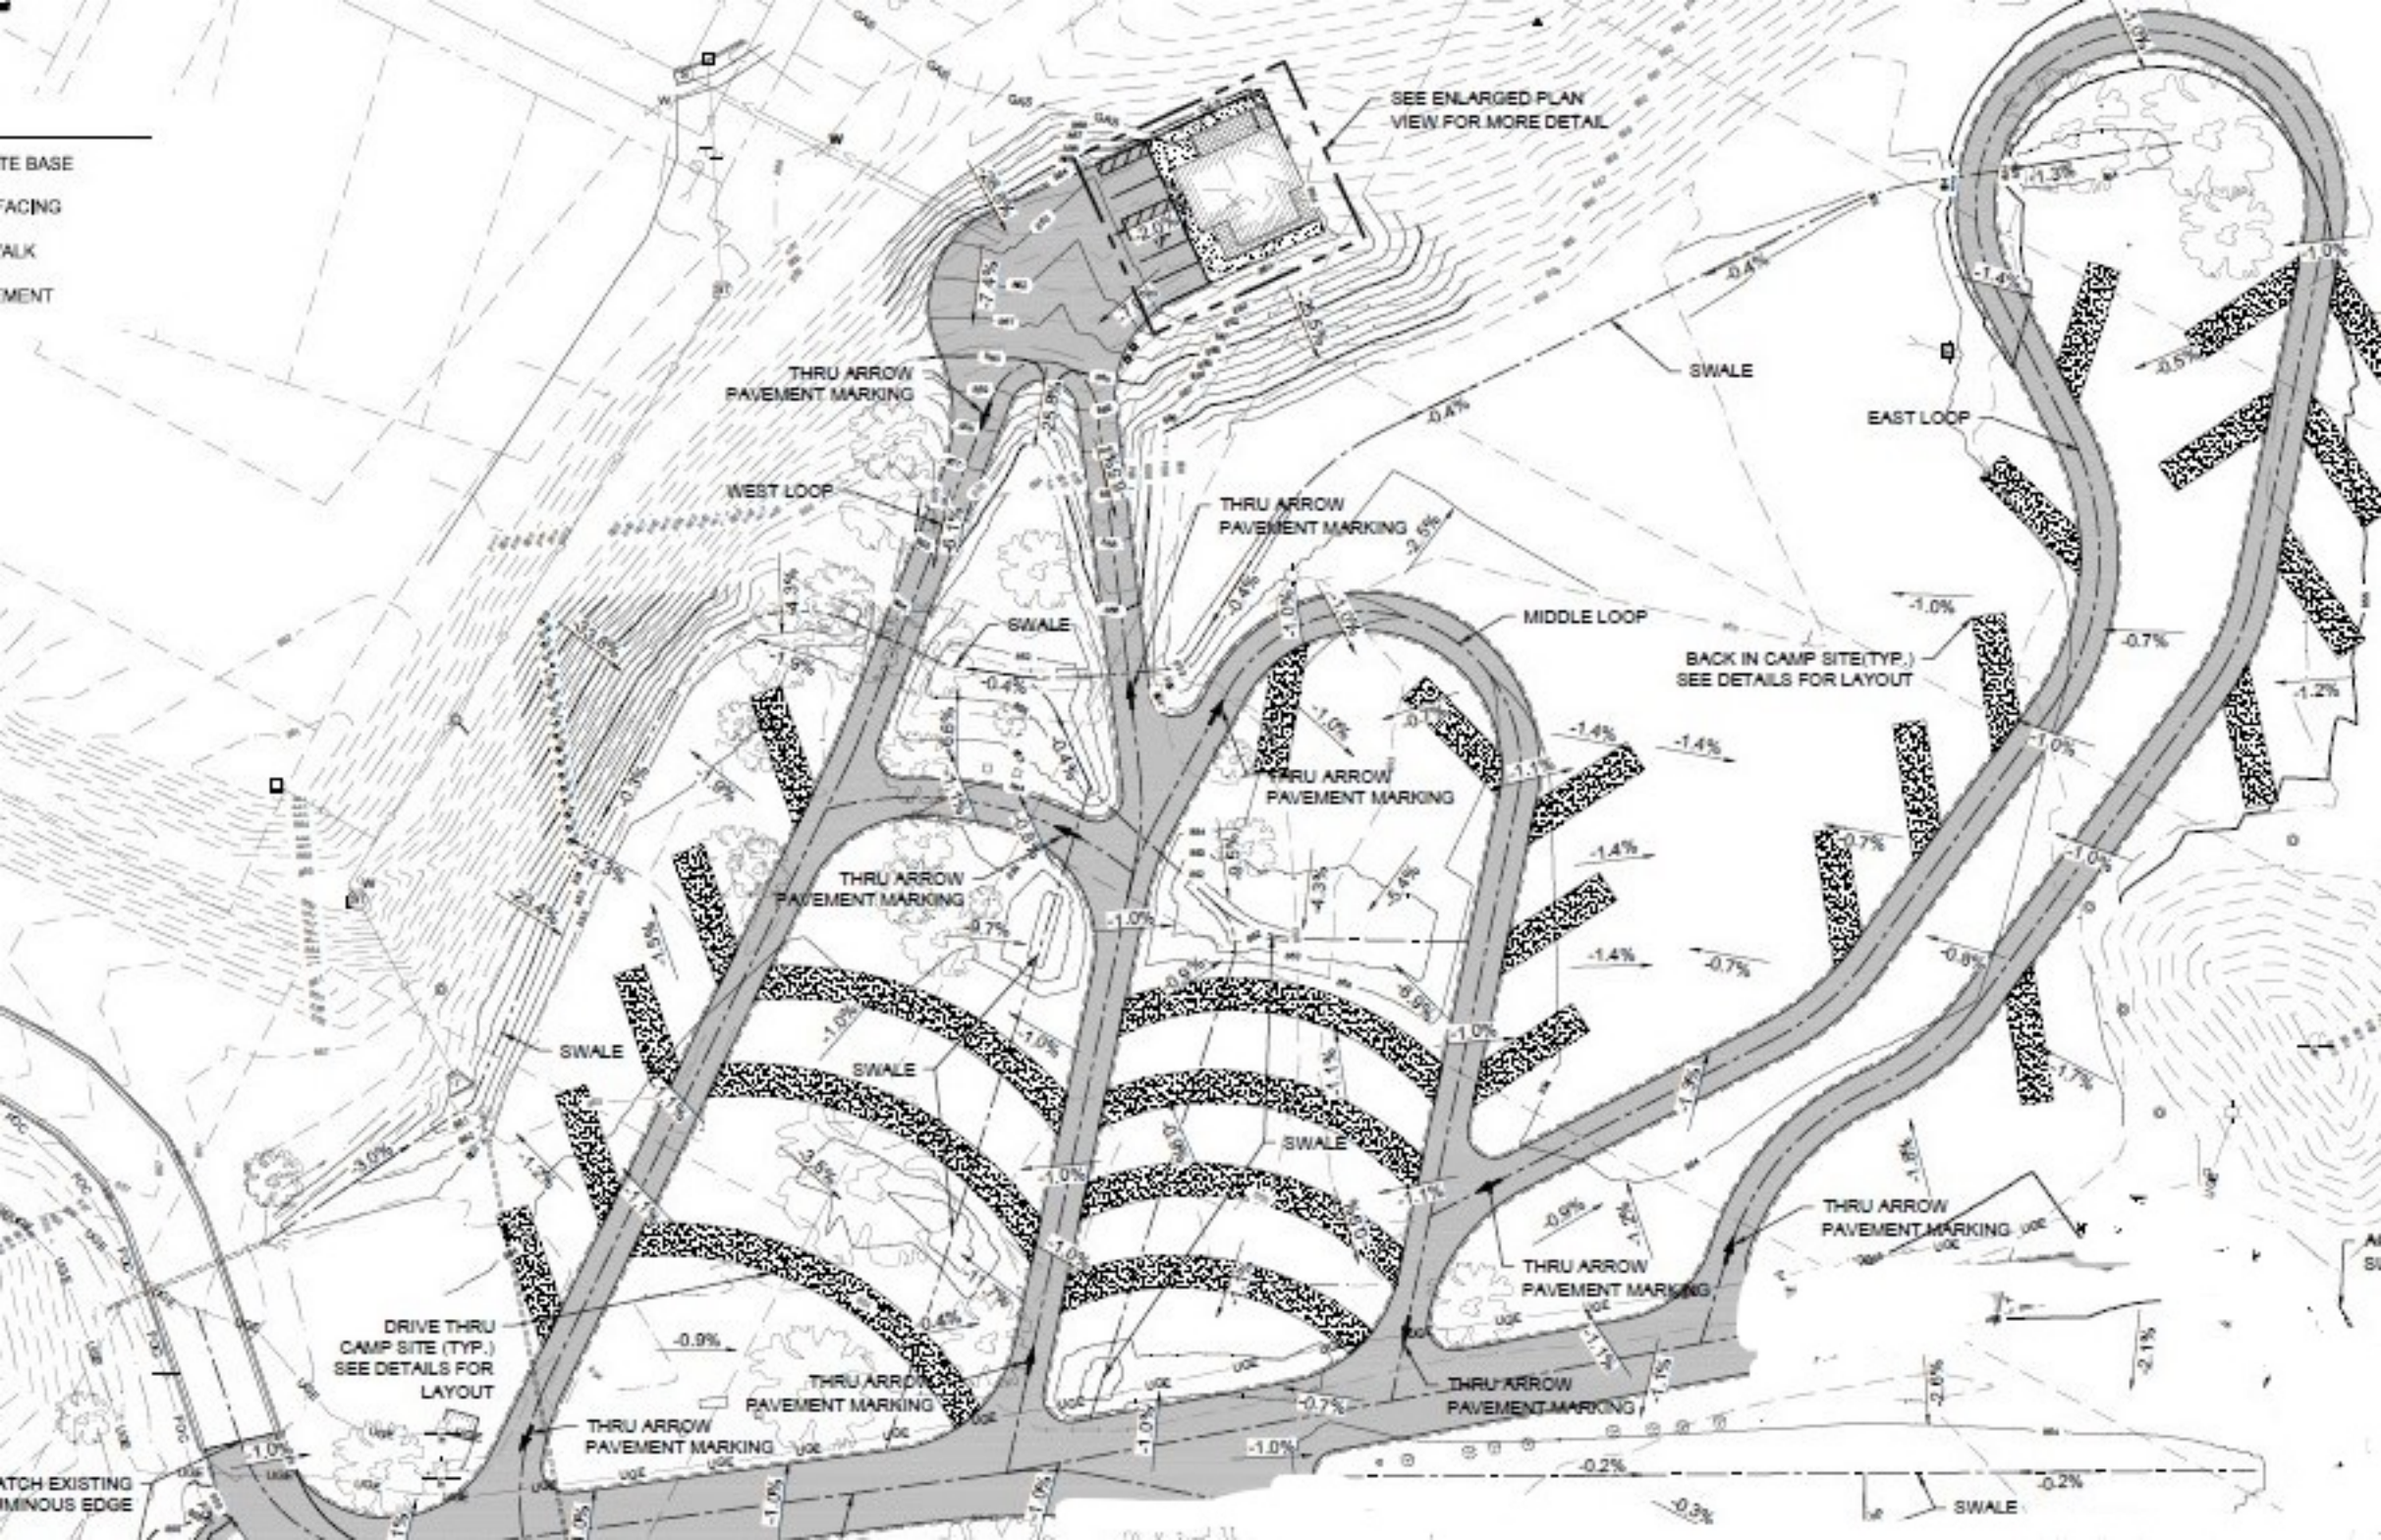

THRU ARROW
PAVEMENT MARKING

WEST LOOP

SWALE

THRU ARROW
PAVEMENT MARKING

MIDDLE LOOP

BACK IN CAMP SITE (TYP.)
SEE DETAILS FOR LAYOUT

EAST LOOP

THRU ARROW
PAVEMENT MARKING

SWALE

SWALE

SWALE

DRIVE THRU
CAMP SITE (TYP.)
SEE DETAILS FOR
LAYOUT

THRU ARROW
PAVEMENT MARKING

THRU ARROW
PAVEMENT MARKING


THRU ARROW
PAVEMENT MARKING

ATCH EXISTING
MINOUS EDGE

SWALE

TE BASE
FACING
ALK
MENT

SEE ENLARGED PLAN
VIEW FOR MORE DETAIL

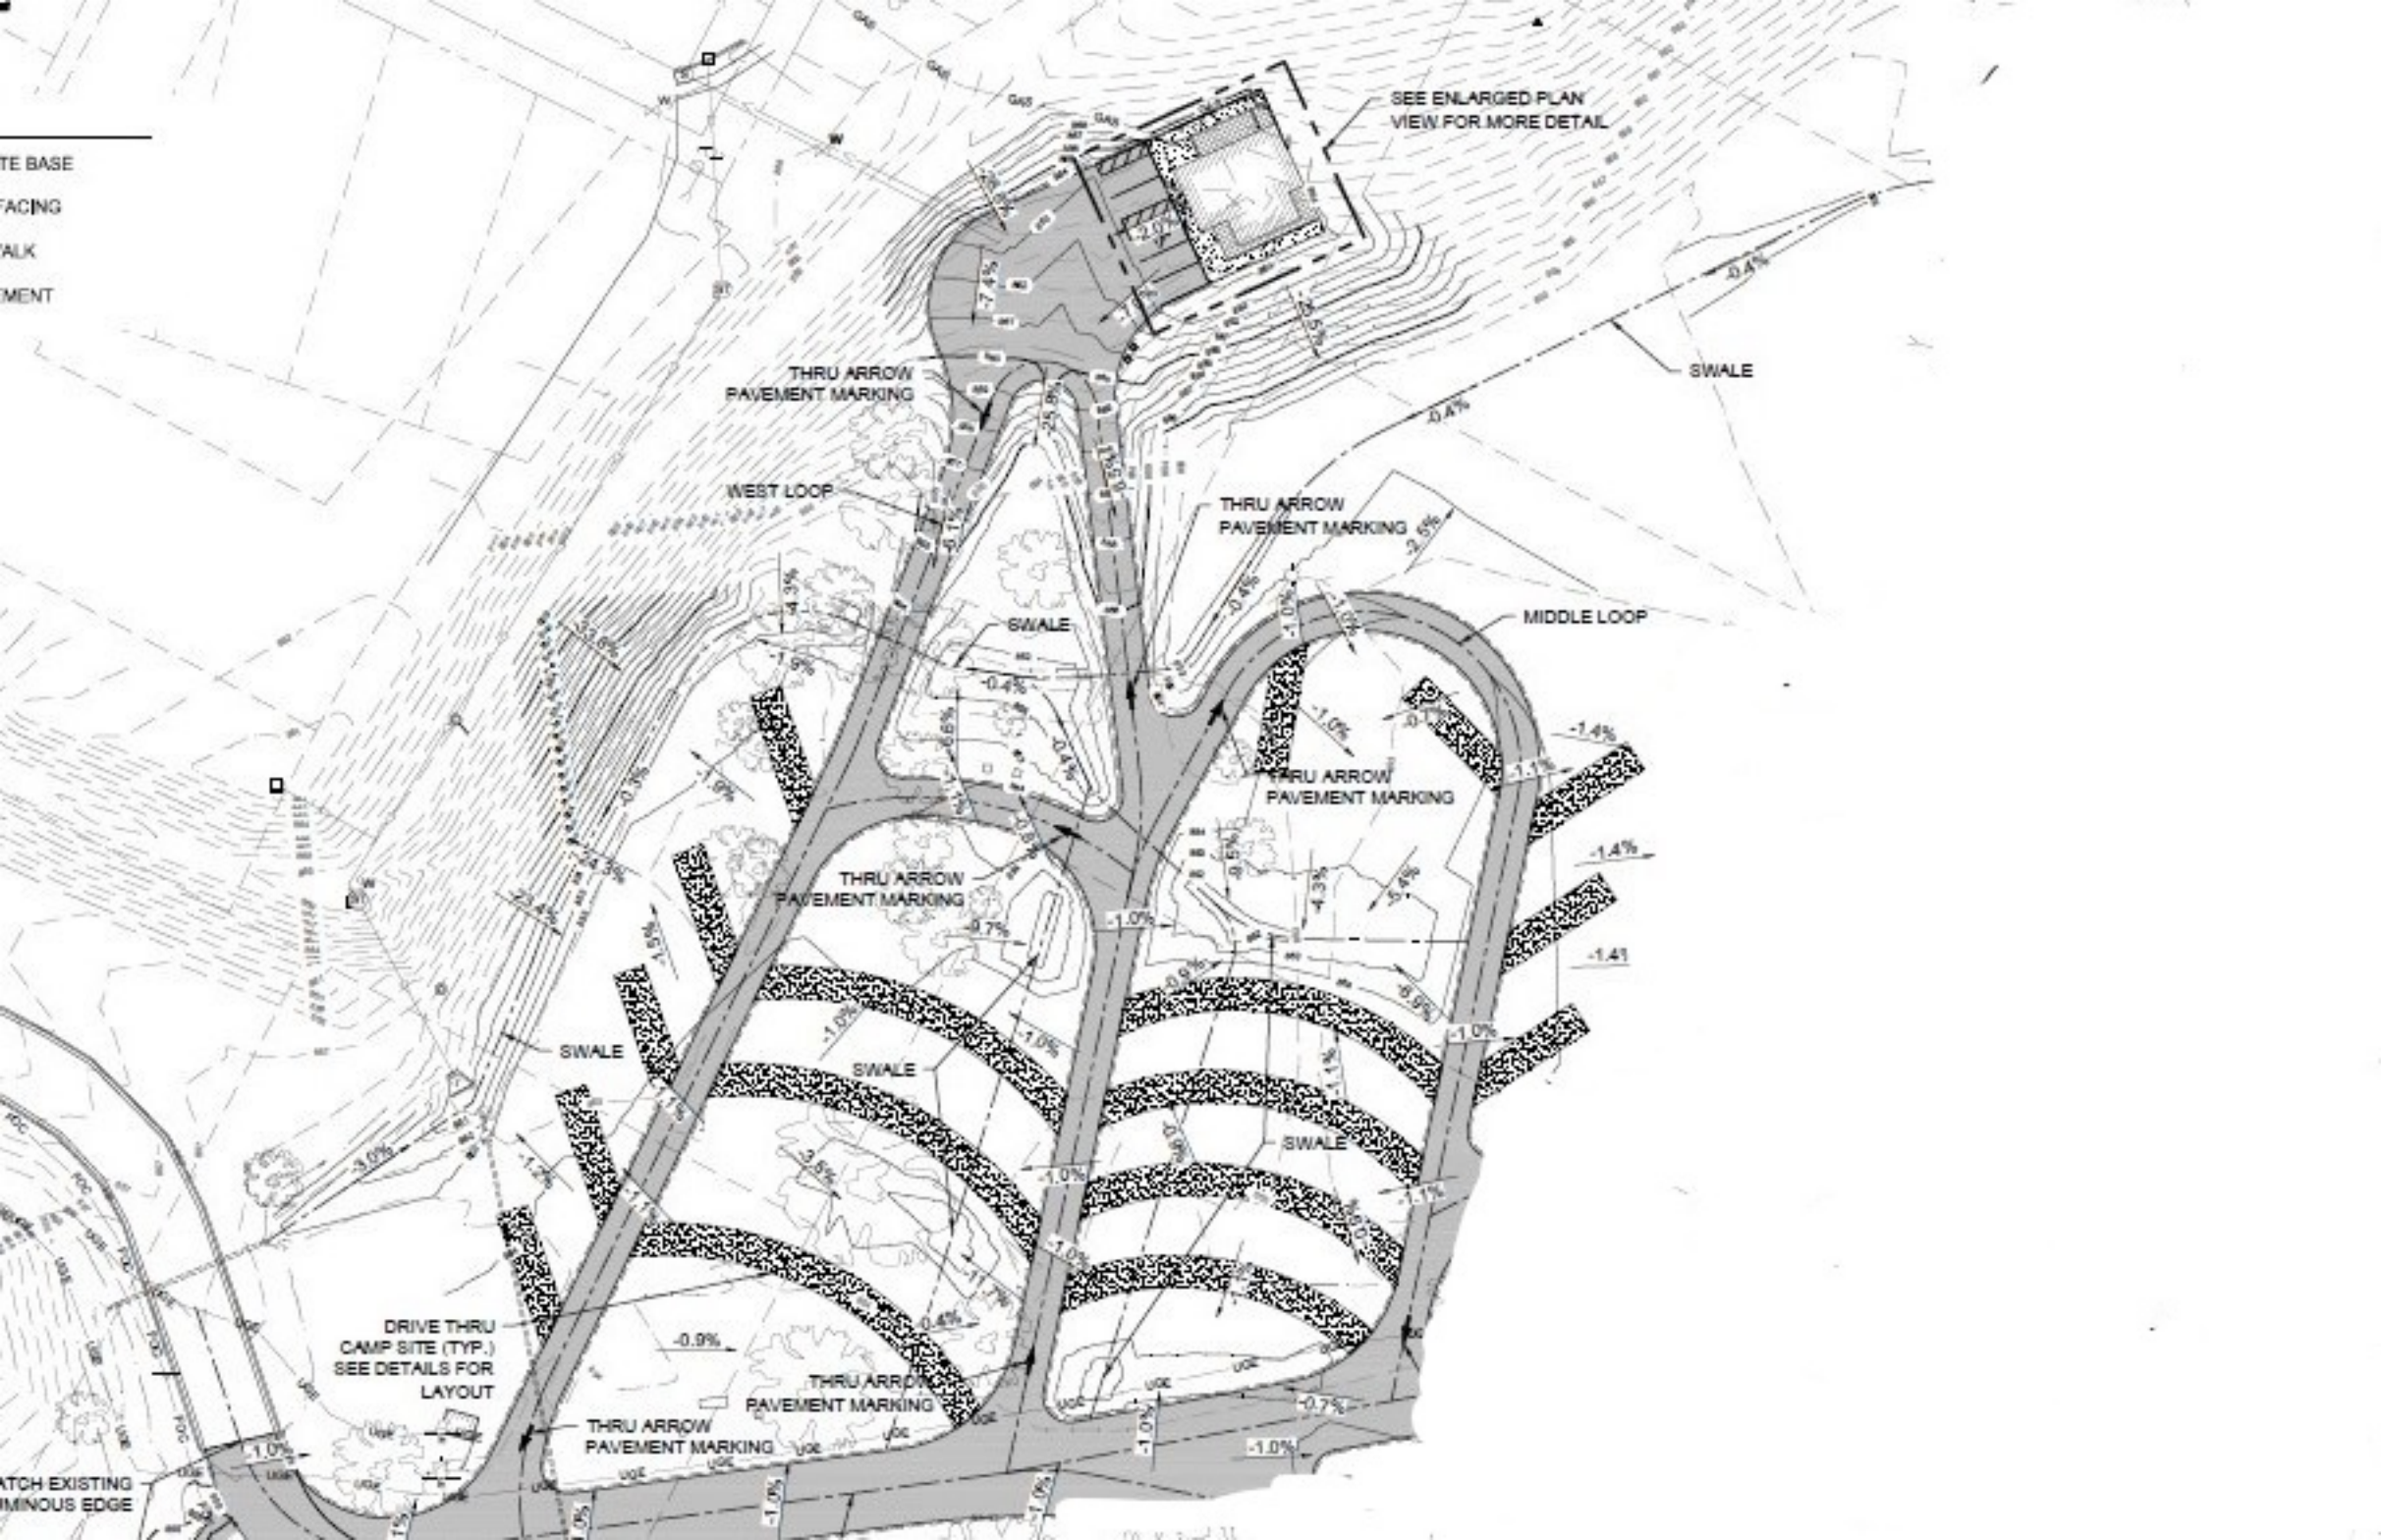

ATCH EXISTING
MINOUS EDGE